


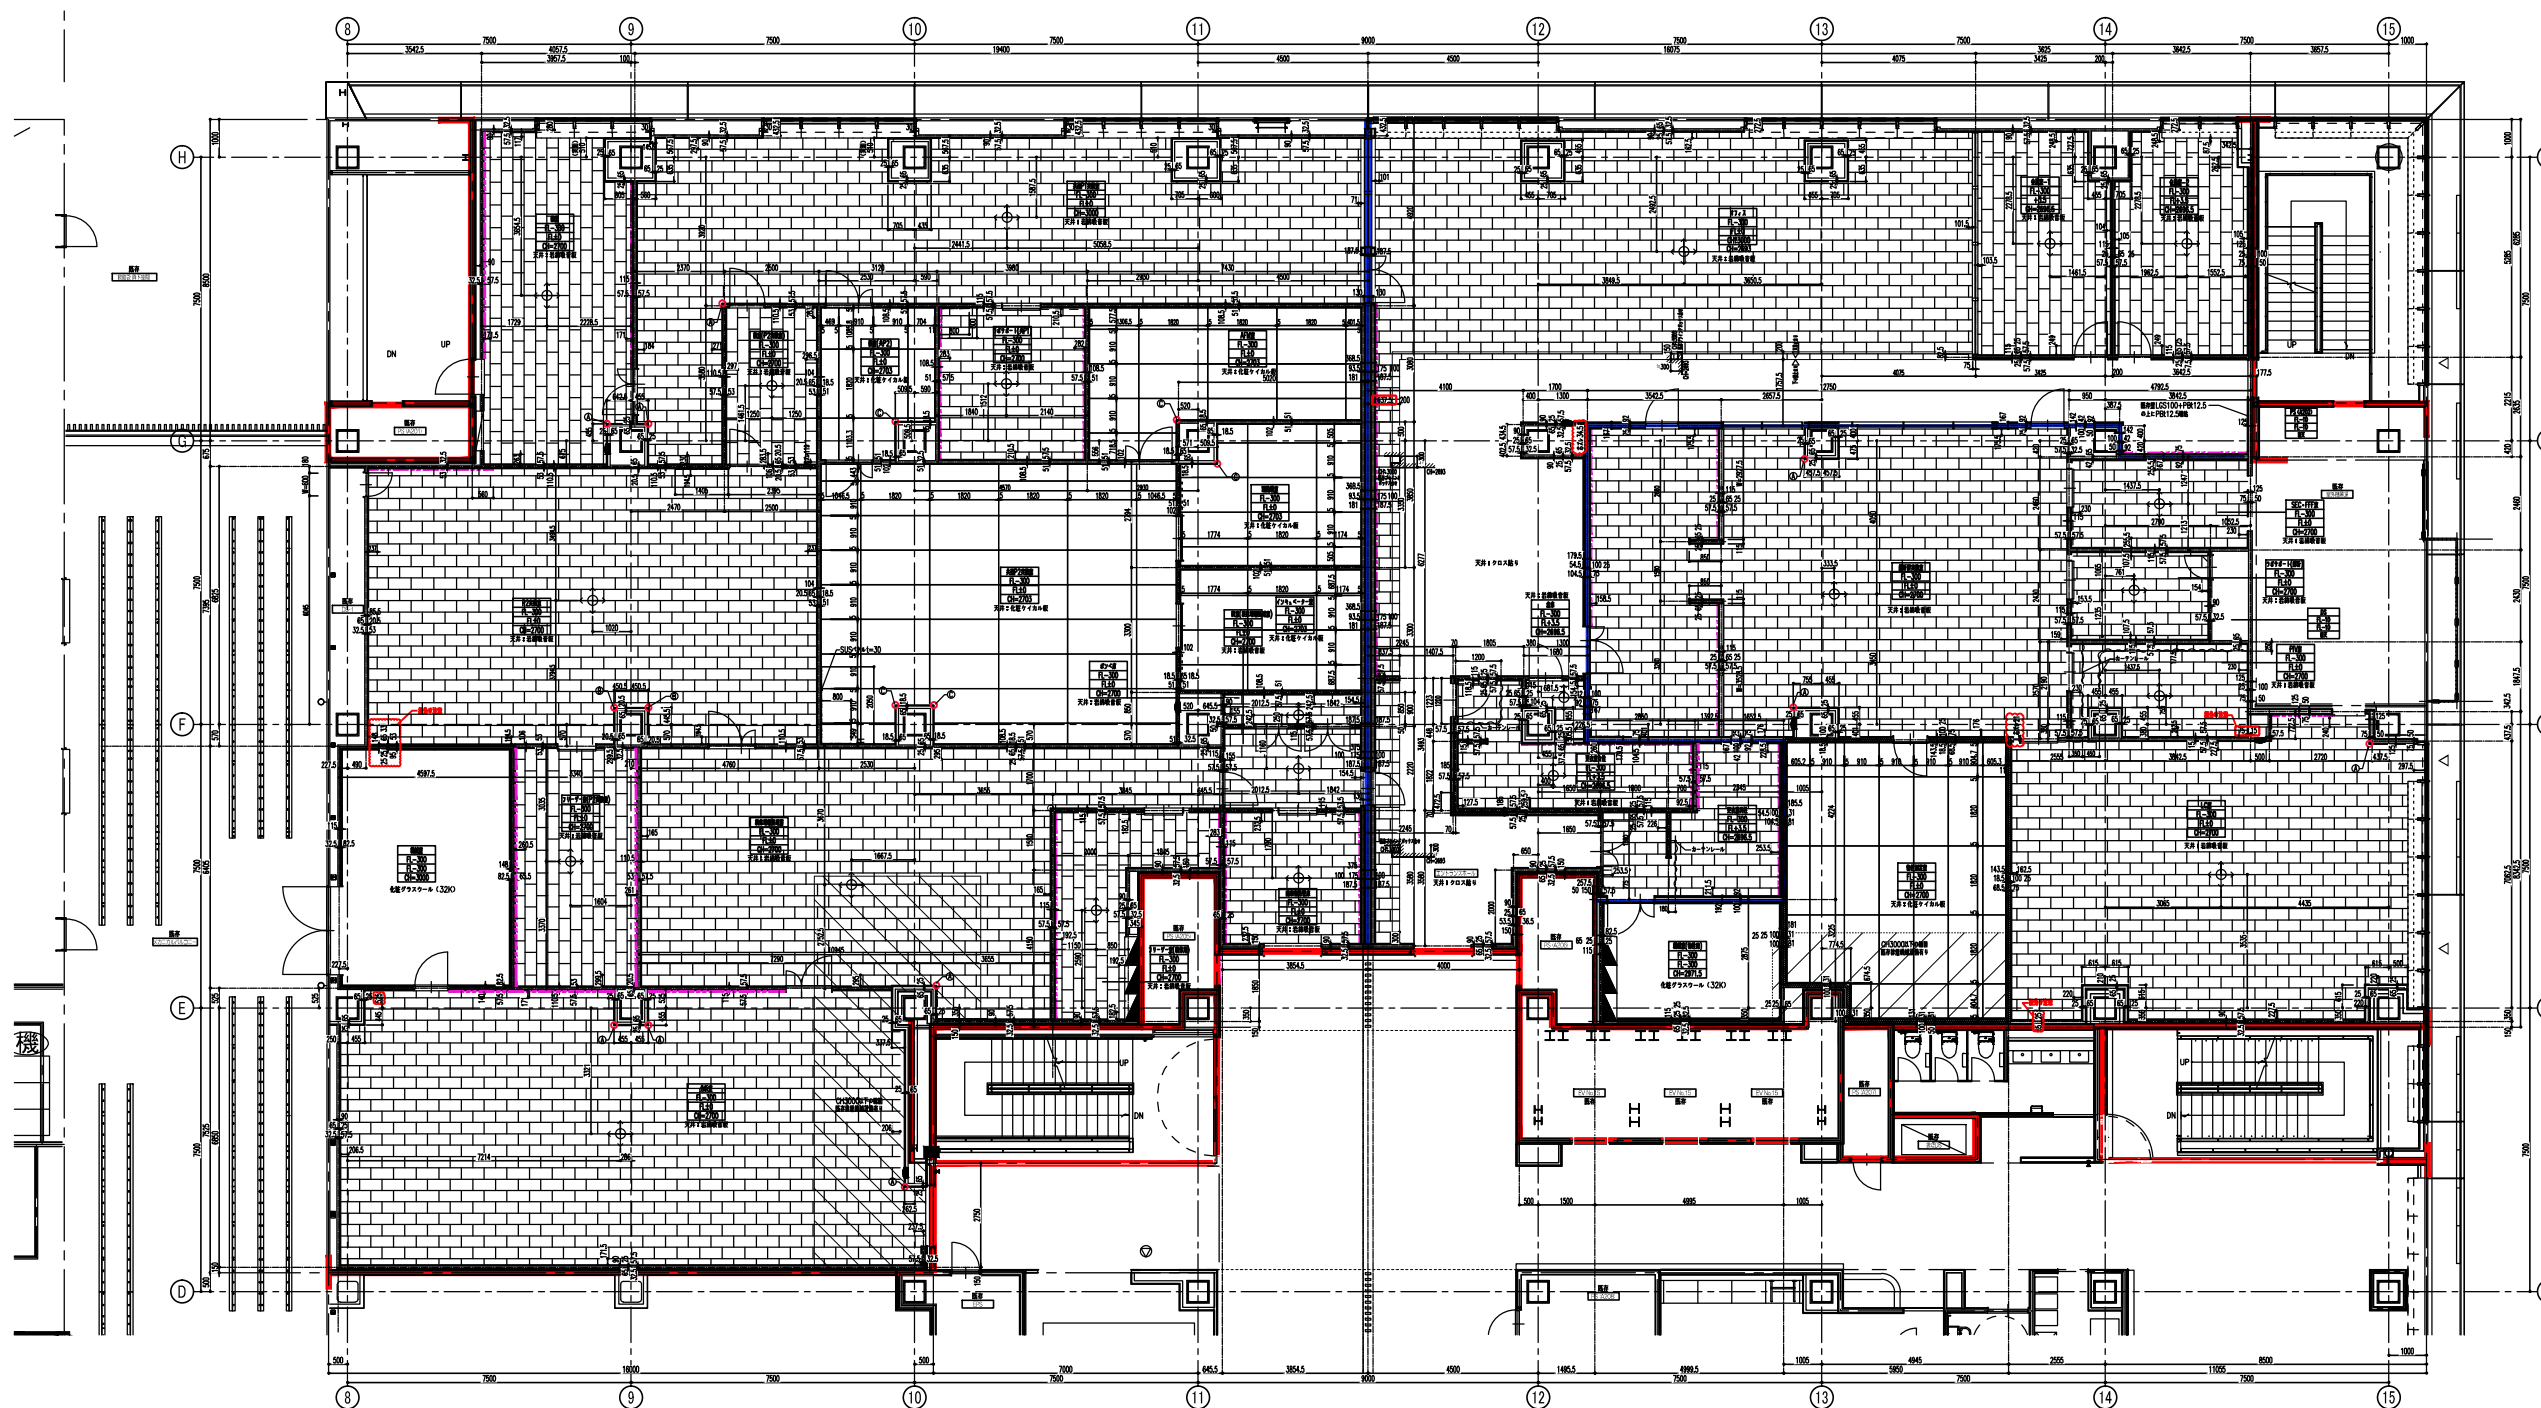

<凡例>



- 2F=TP+9450 (1FL+7300,3FL-4800)


室名符号	廊下	FL-10	FL±0	CH=2800			
←	部屋名を表す	←	FLからコンクリート天端	←	FLから床仕上高さ	←	床仕上からの天井高さ


— 耐火構造の壁

— 防火区画（既存）

--- 転倒防止金物設置位置
t=0.8 W=500 FL+2200下端

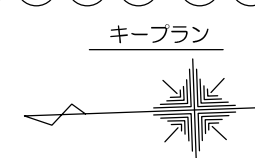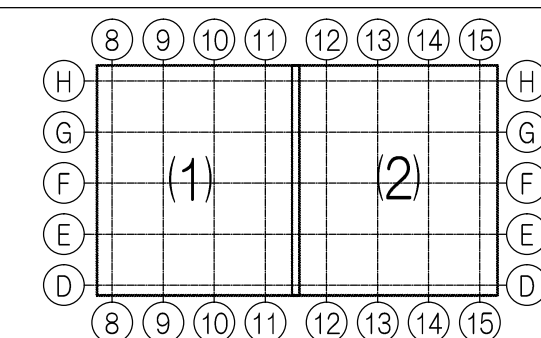

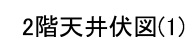

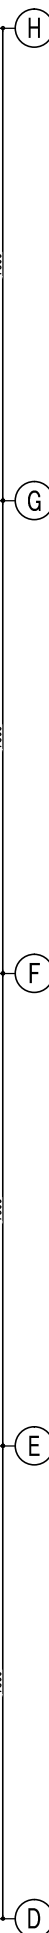

